





FRONT ELEVATION
 FACING EAST
 SCALE 1:100



GARDEN ELEVATION
 FACING WEST
 SCALE 1:100

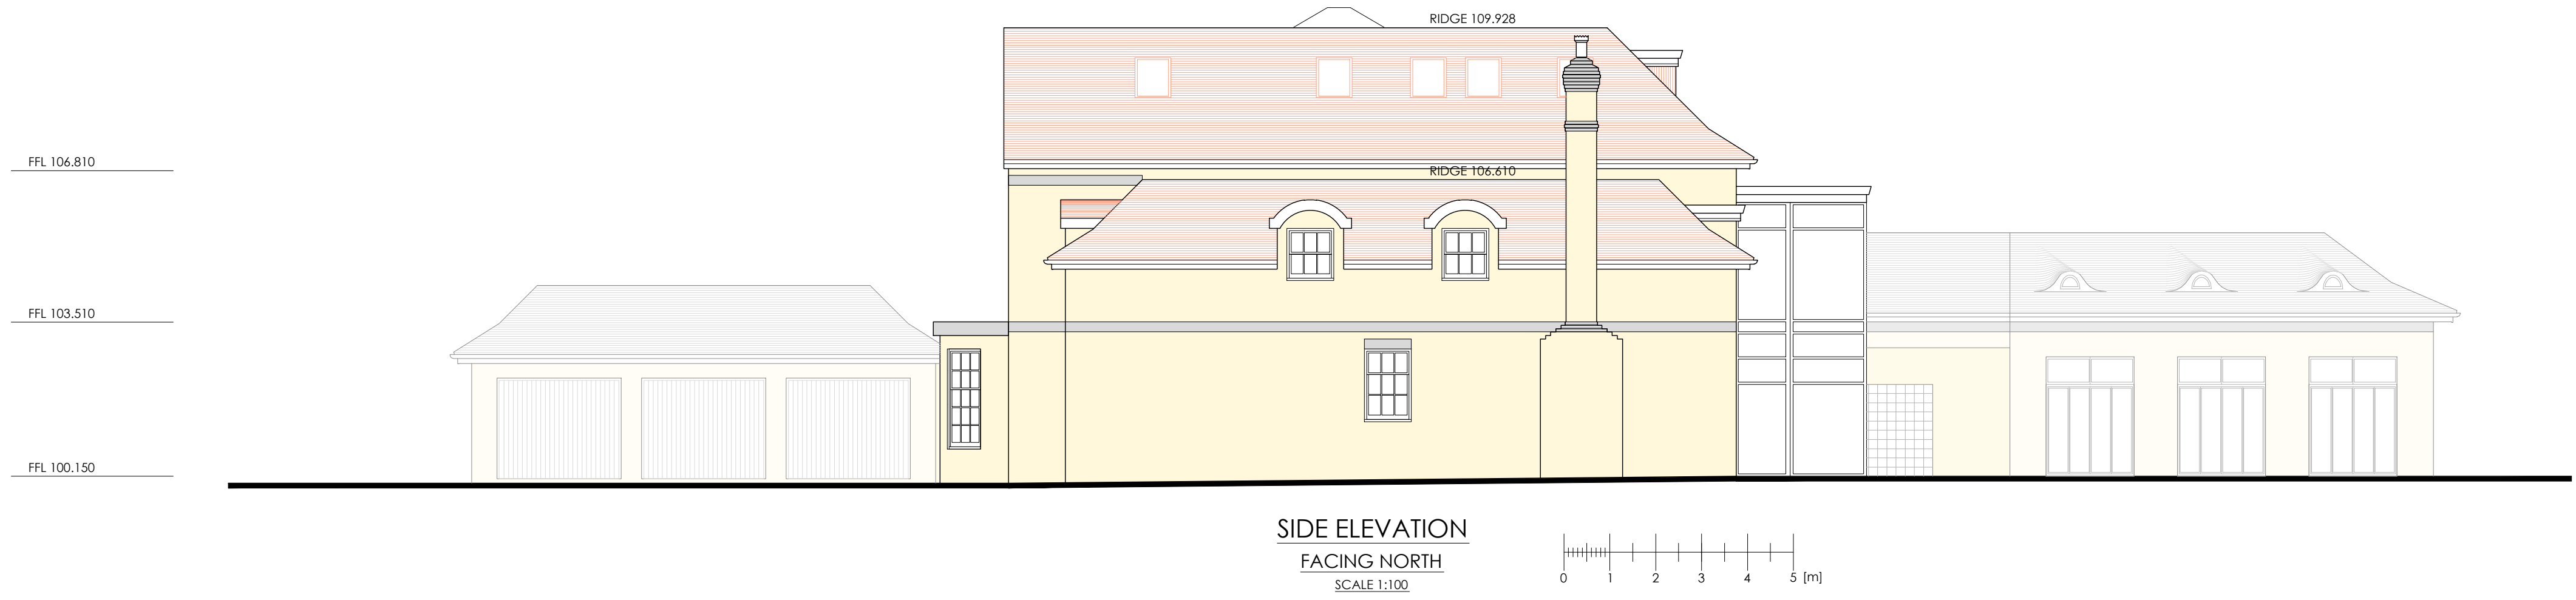


SIDE ELEVATION
 FACING NORTH
 SCALE 1:100

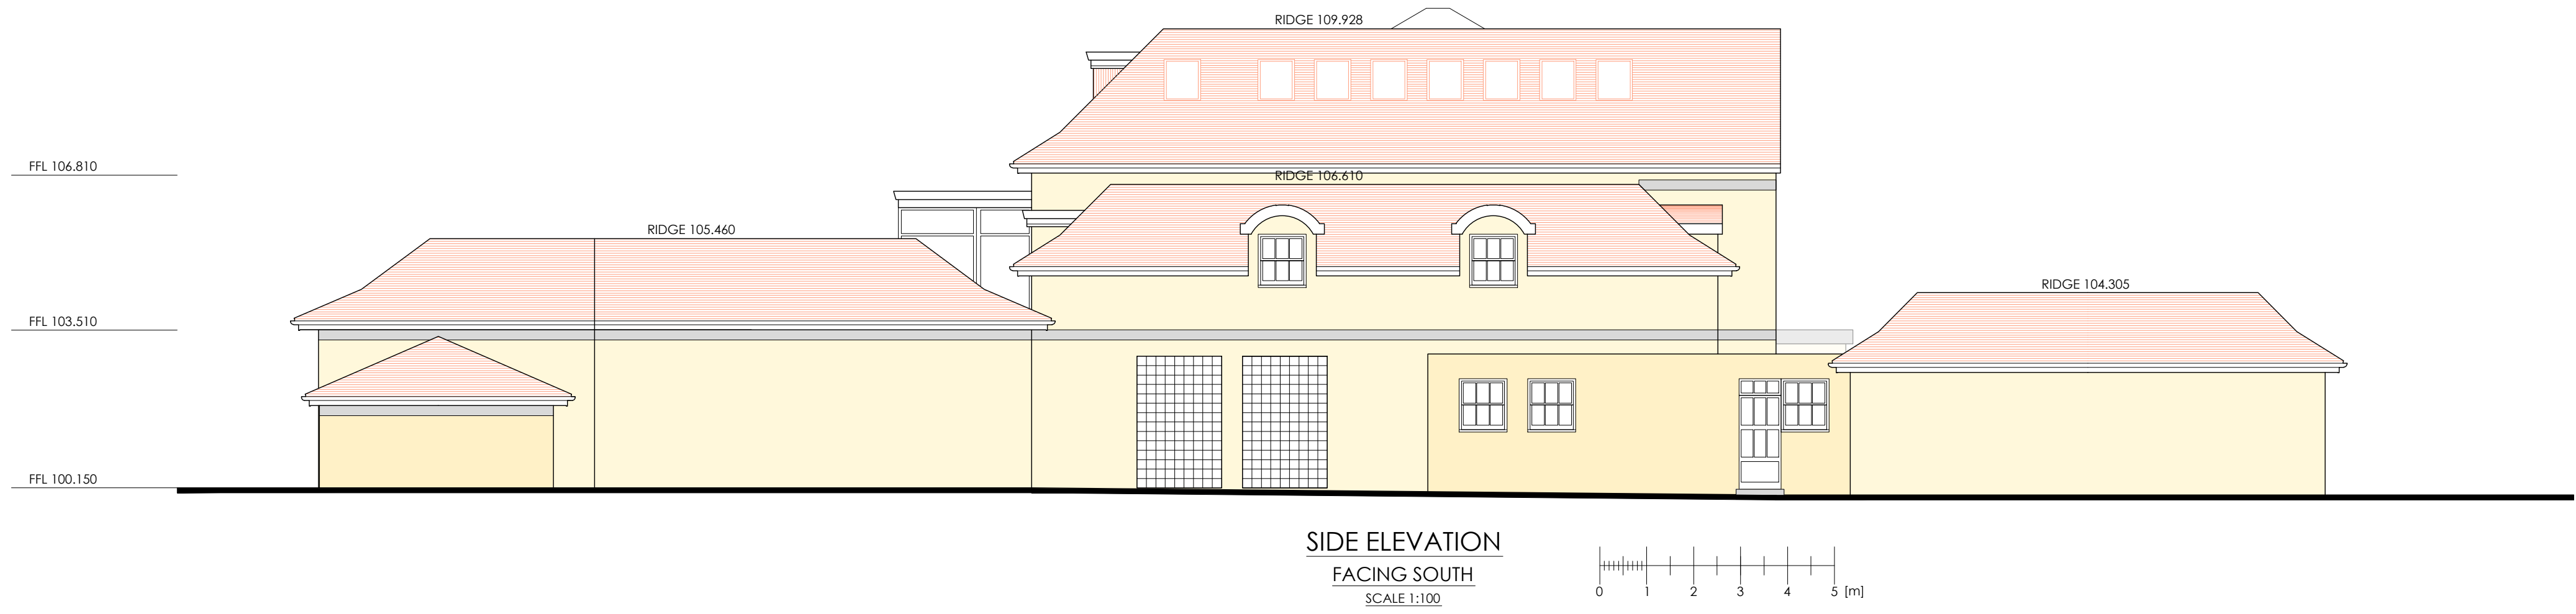

SIDE ELEVATION
 FACING SOUTH
 SCALE 1:100

PROJECT	High Gable The Pathway Radlett, Herts
CLIENT	Shandler Homes Limited
DRAWING TITLE	Proposed: ELEVATIONS
SCALE	1:100
SIZE	A1
REVISION	0
DATE	10.06.2009
STAGE	PLANNING
JOB NO	1269
DWG NO	1269.P.07
DRAWN	ML
CHECKED	ML

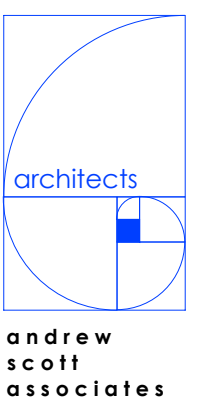

architects
 1325, High Road
 Wheelstone
 London N20 9HR
 Tel: 020 83439696
 Fax: 020 83439558
 mail@architects.co.uk