



front elevation
facing south-west
scale:1:100

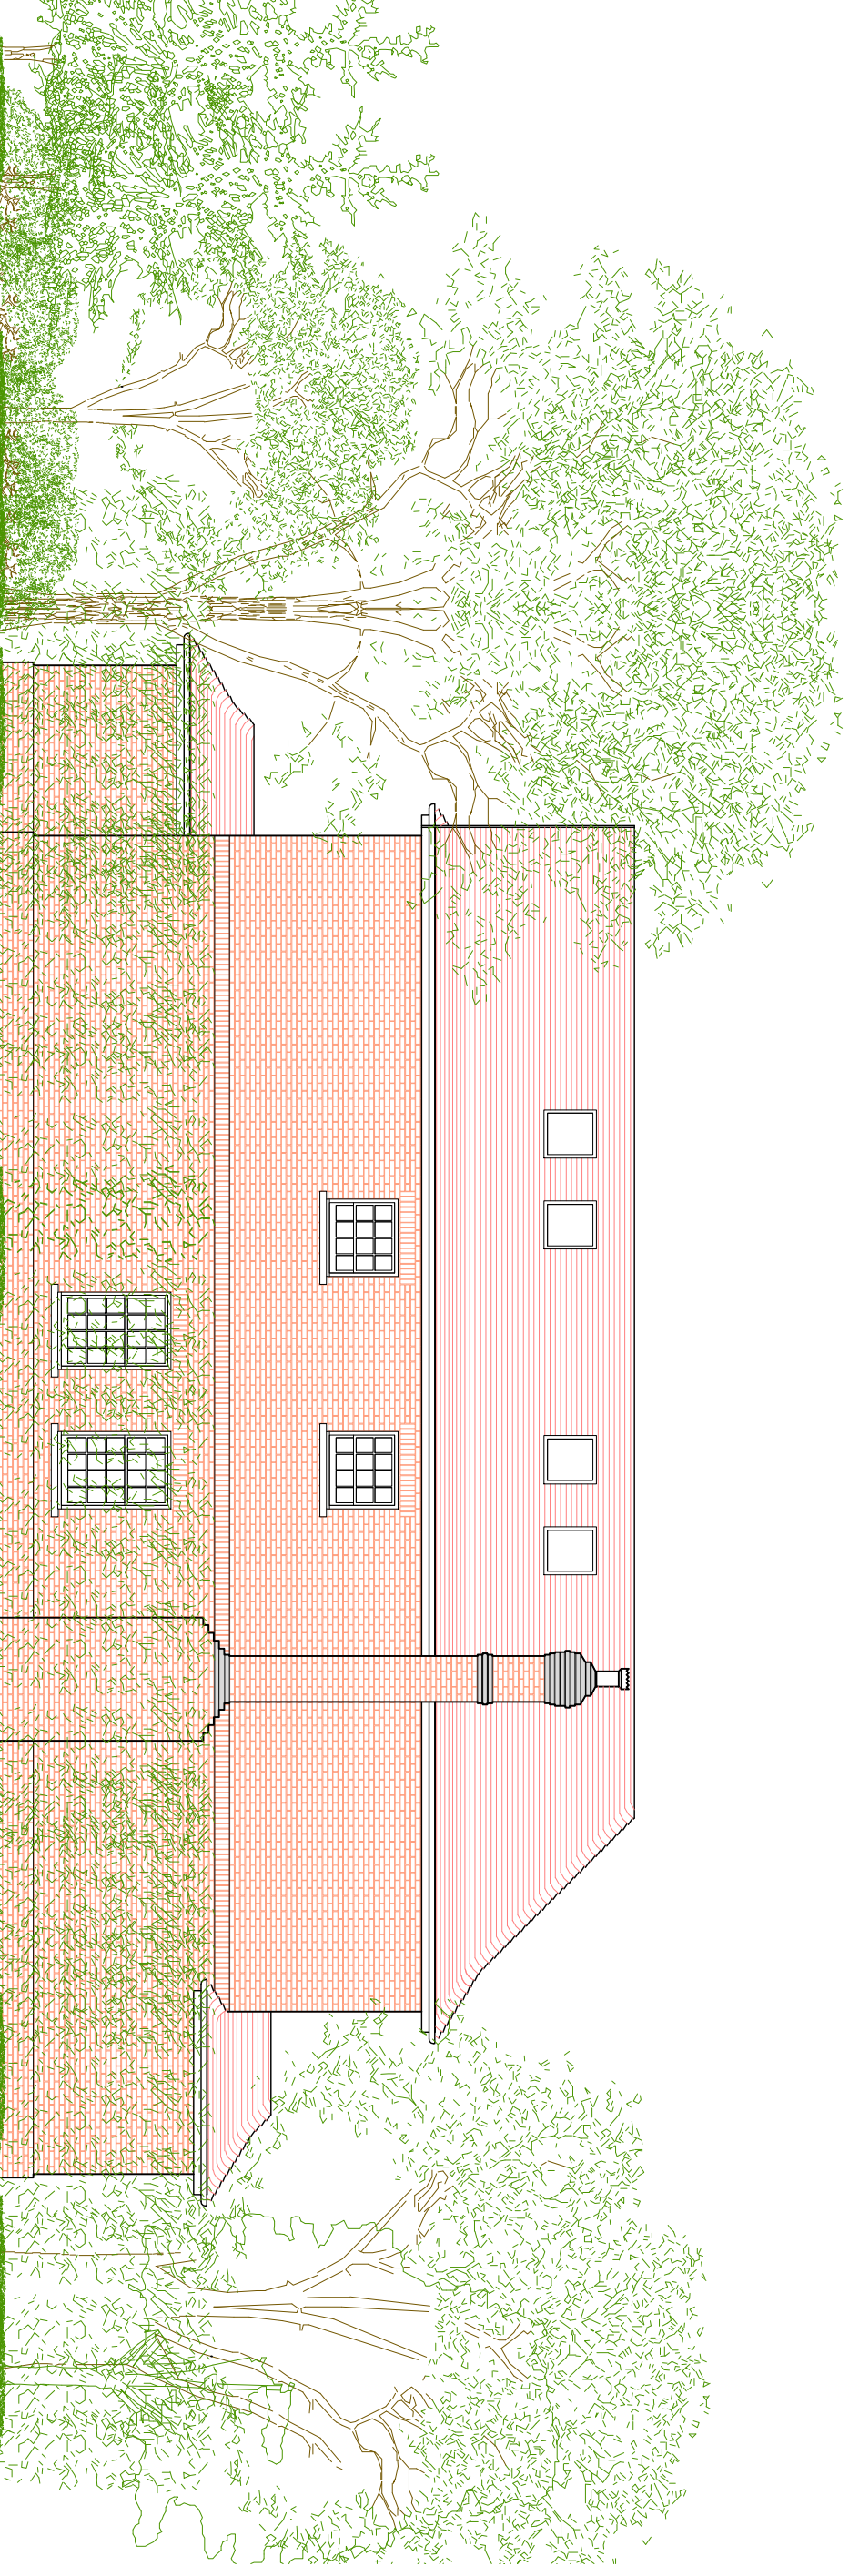

side elevation
facing south-east
scale:1:100

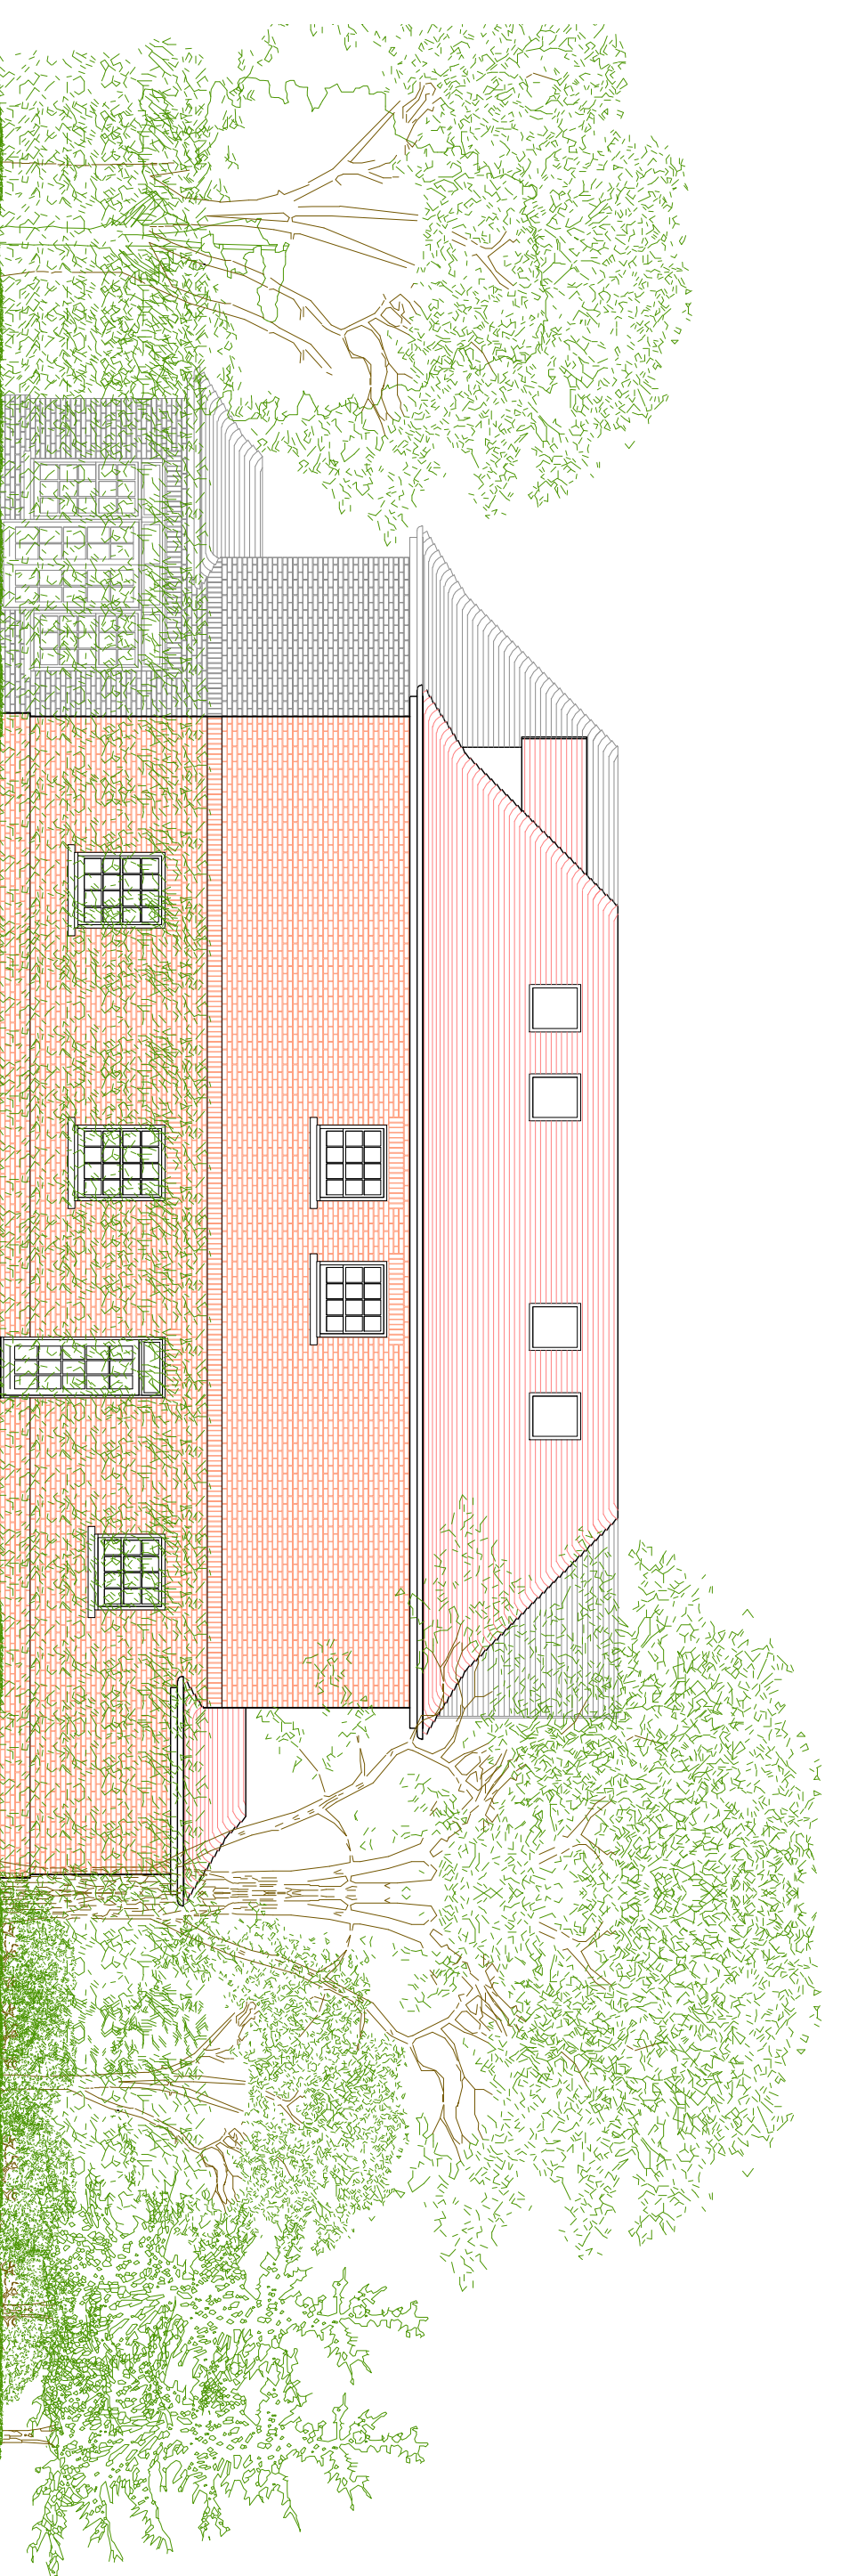

side elevation
facing north-west
scale:1:100



rear elevation
facing north-east
scale:1:100

NO.	DATE	INFO	DRAWN
REVISION			
PROJECT	High Gables The Pathway Rocwell Herts		architects andrew scott associates
CLIENT	Shorster Homes Limited		
DRAWING TITLE	Proposed Elevations HOUSE A		
SCALE	1:100		
SIZE	A1		
REVISION	0		
DATE	20/09/20		
STAGE	PLANNING		
JOB NO	1297		
DWG NO	301		
DRAWN	ML		
CHECKED	ML		
architects	1305, High Road Willesden London W8 0TH Tel: 020 8429666 Fax: 020 8429668 info@scott-associates.co.uk		