
Copyright © Andrew Scott Associates Ltd. This drawing which is the property of Andrew Scott Associates Ltd. is the subject of Intellectual Property Rights including copyright and design right and shall not be reproduced, copied, loaned or submitted to any other party without the written consent of Andrew Scott Associates Ltd.

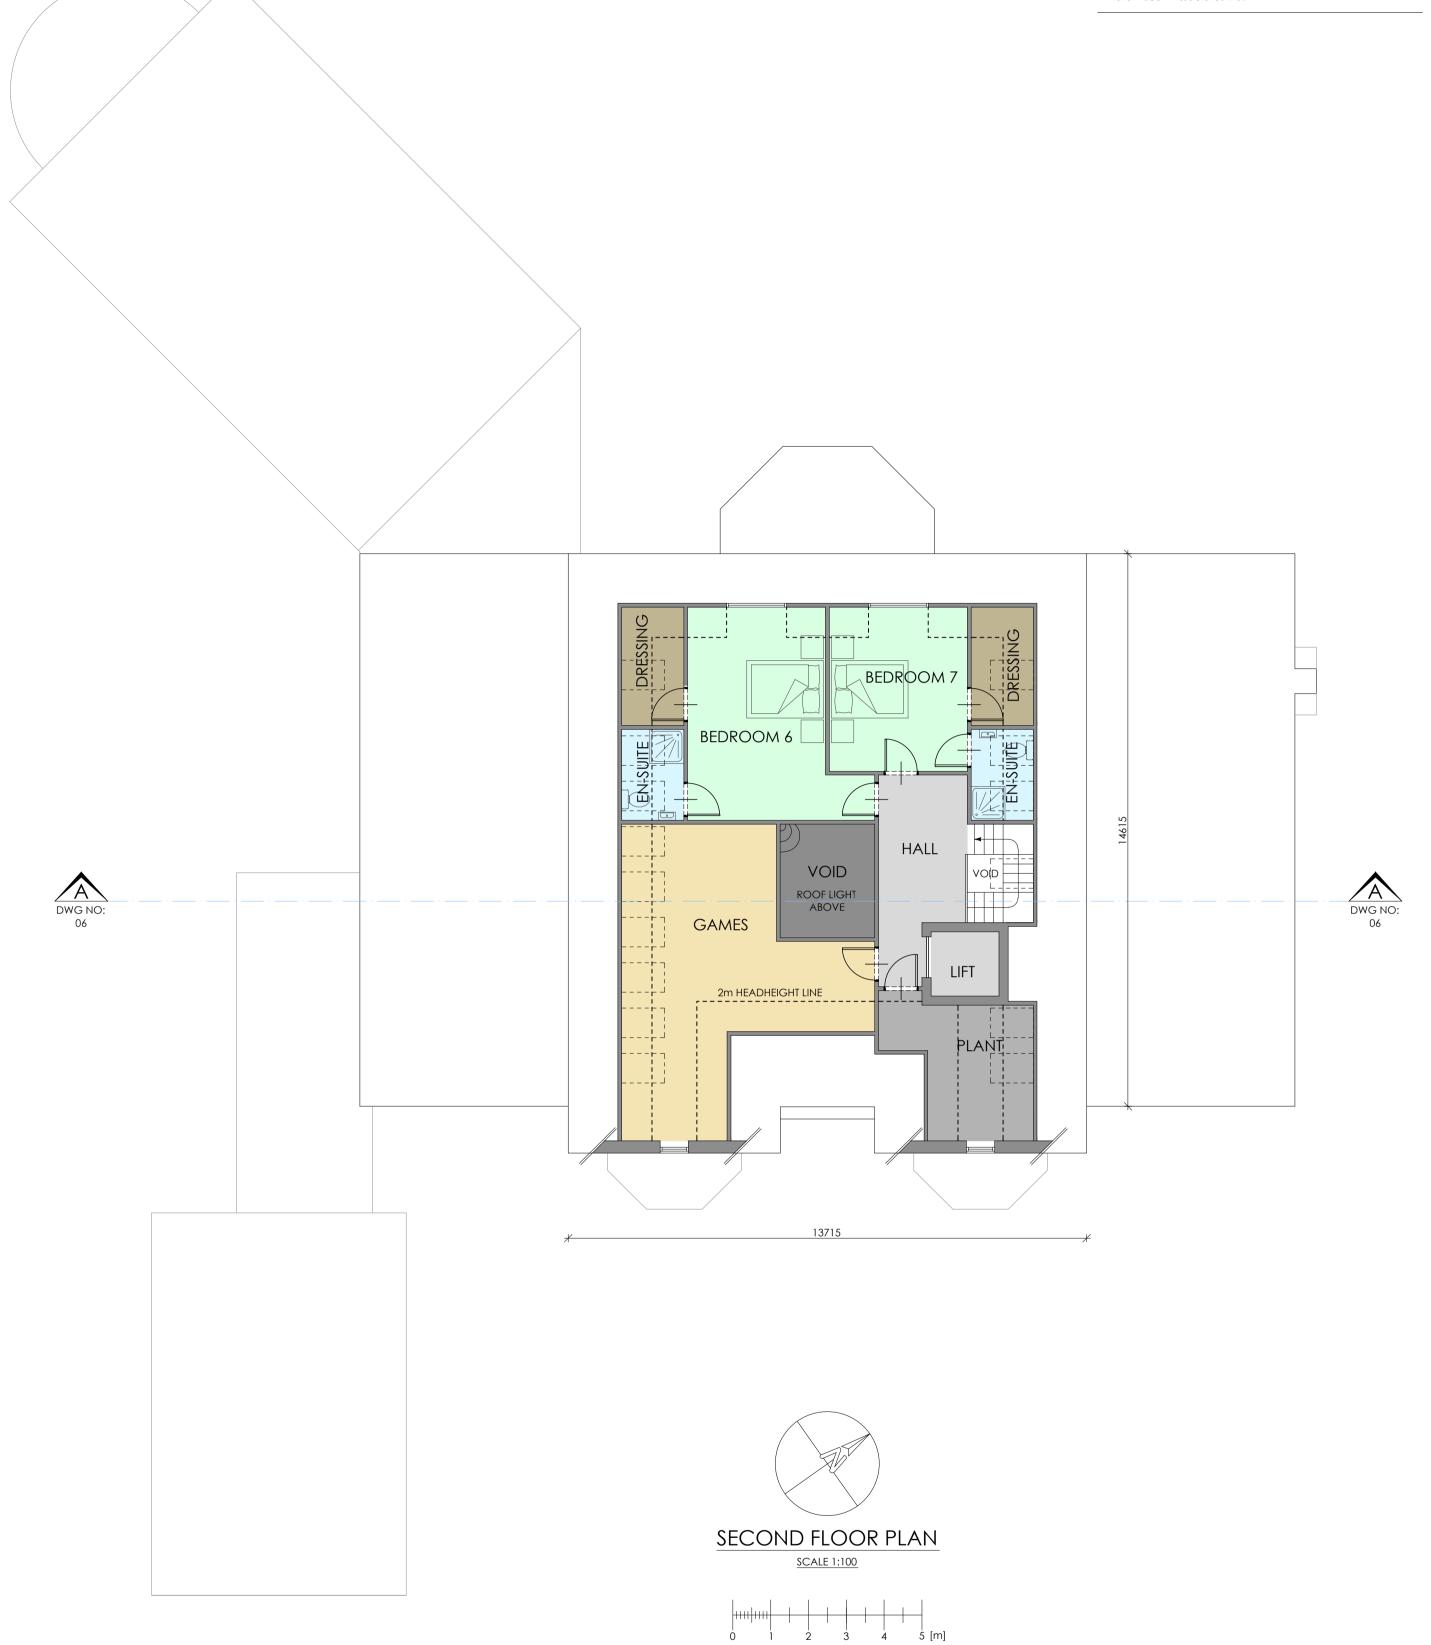



SIZE	A2	
REVISION	0	architects
DATE	10.06.2009	
STAGE	PLANNING	1325. High Road Whetstone London N20 9HR
JOB NO	1269	
DWG NO	1269.P.04	Tel: 020 83439696 Fax: 020 83439858 mail@architects-asa.co.uk
DRAWN	ML	
CHECKED	ML	